

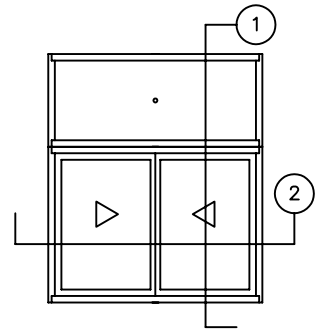


# SLIDER WINDOW 8300 VIEW KEY

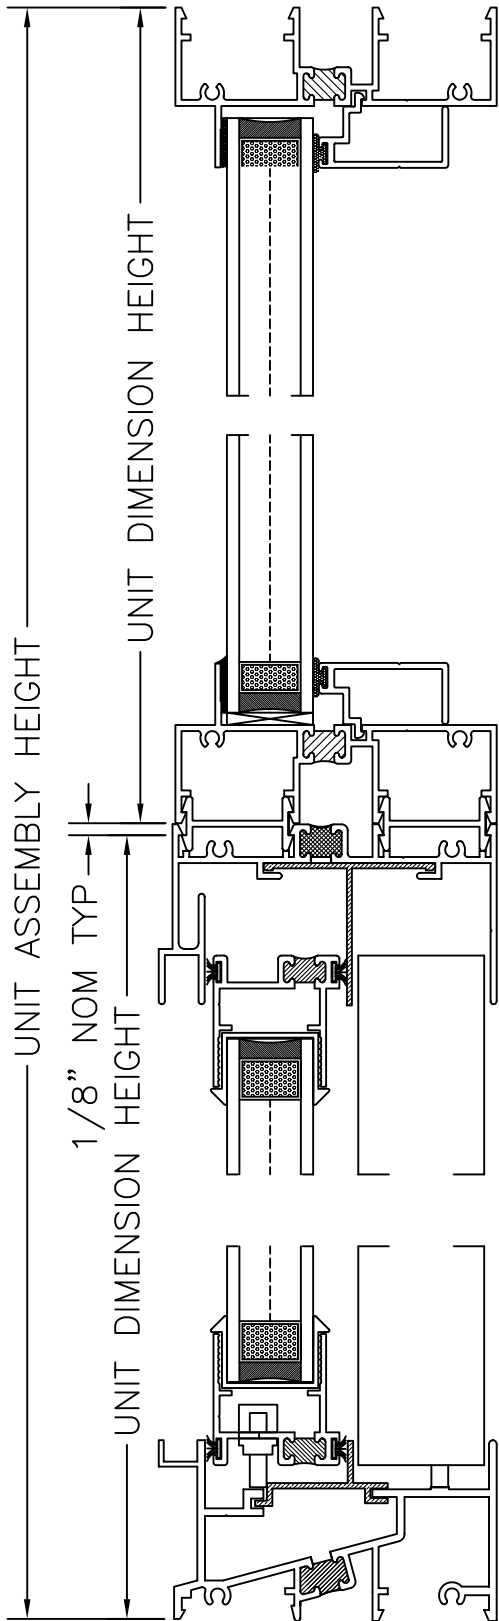

2 FIXED OVER SLIDER WINDOW  
@ HORIZONTAL SECTION

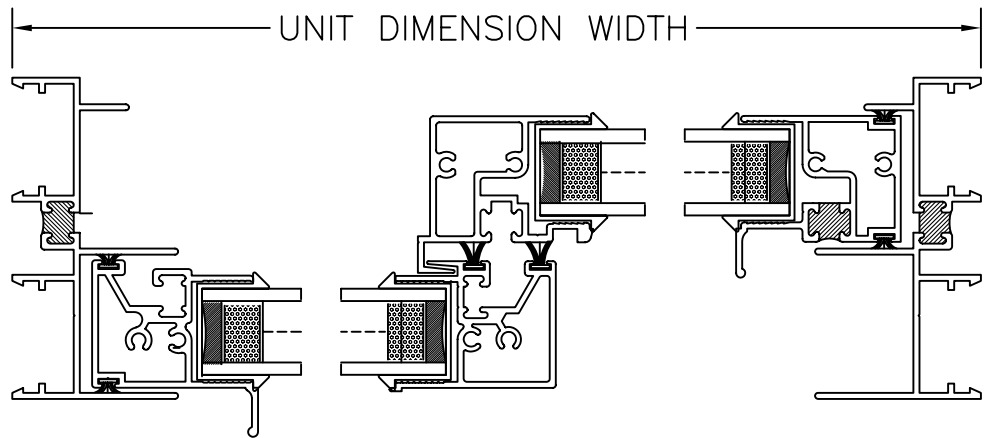

1 FIXED OVER SLIDER WINDOW  
@ VERTICAL SECTION

NOTES:  
1.SCREEN OMITTED FOR CLARITY  
2.SOME HARDWARE OMITTED FOR CLARITY

FIXED OVER SLIDER WINDOW AT TWO LIGHT

COPYRIGHT 2003



DRAWING FOR FAMILIARIZATION ONLY, ACTUAL DETAIL MAY VARY

DATE 06-29-04	DWG NO. C-3	REV A
SCALE 1/2	STATUS FINAL	