

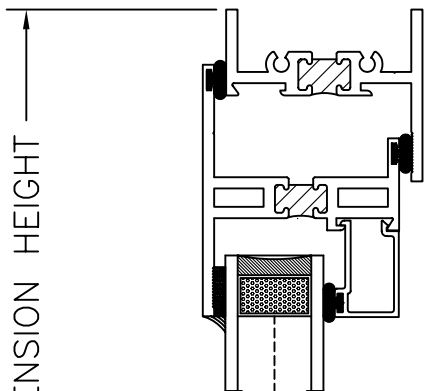


PROJECTED WINDOW 9400 VIEW KEY

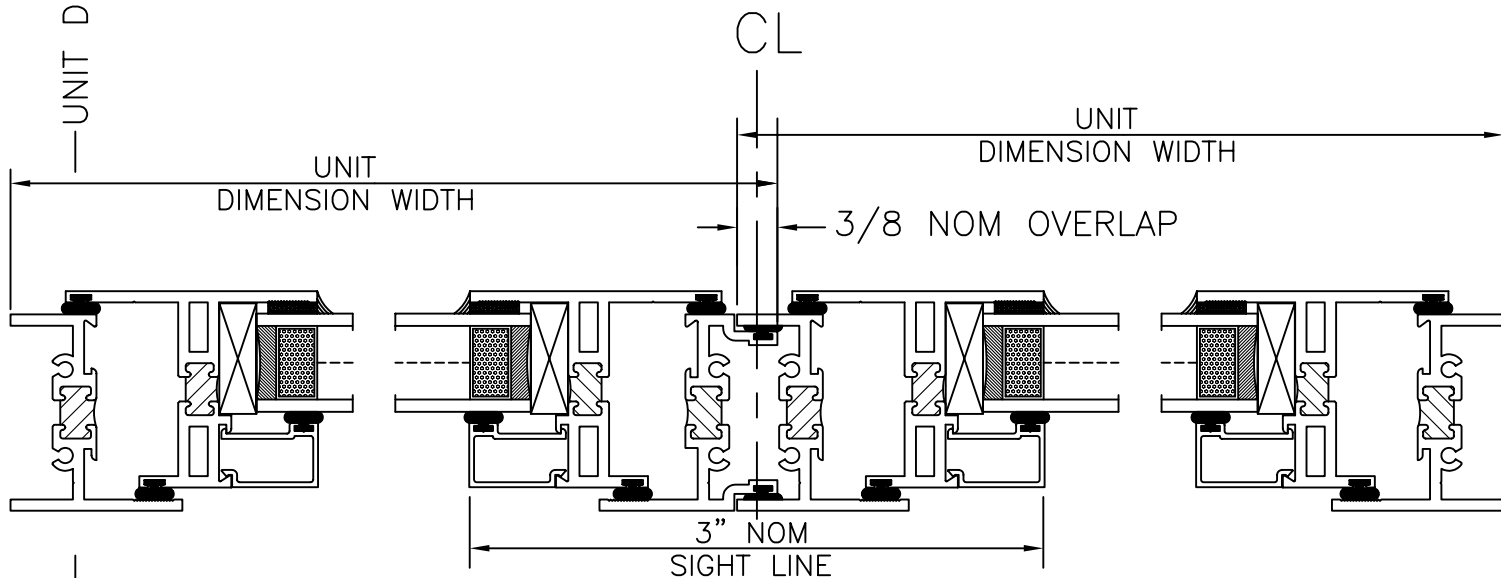


1 CASEMENT @ HEAD

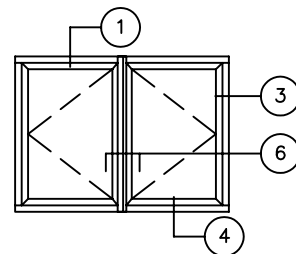

2 CASEMENT MULTI VENT @ STACK MULLION

2 CASEMENT @ JAMB

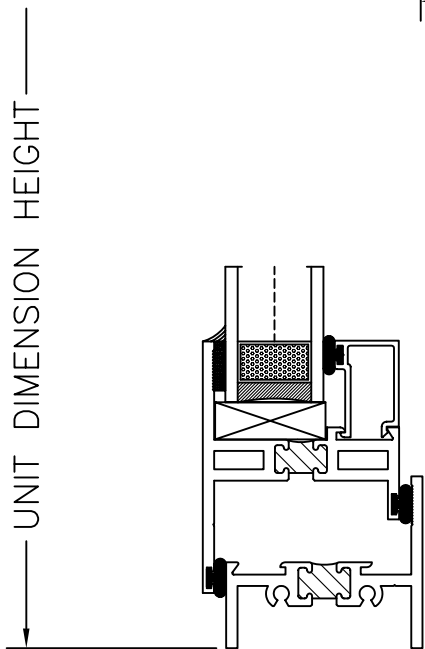

3 CASEMENT @ SILL

NOTES:  
 1.SCREEN OMITTED FOR CLARITY  
 2.HARDWARE OMITTED FOR CLARITY

CASEMENT AT MULTI VENT

SIZE	FSCM NO.	DWG NO.	REV A
SCALE	1/2	SHEET	B-2

COPYRIGHT 2003



DRAWING FOR FAMILIARIZATION ONLY, ACTUAL DETAIL MAY VARY