



PROJECTED WINDOW 9600 VIEW KEY

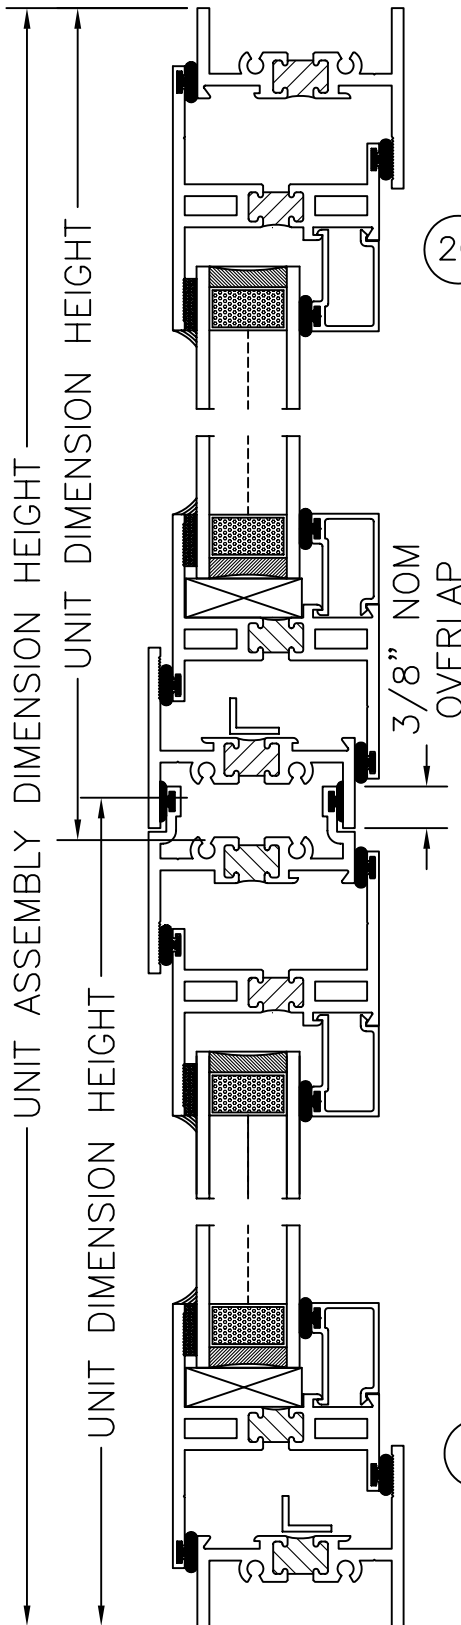


20 PROJECT OUT OVER
PROJECT OUT
@ HEAD

21 PROJECT OUT OVER
PROJECT OUT
@ STACK FRAME

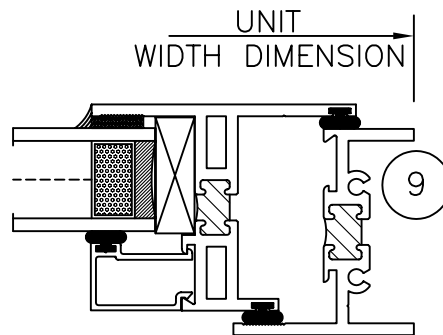

9 PROJECT OUT OVER
PROJECT OUT
@ JAMB

10 PROJECT OUT OVER
PROJECT OUT
@ SILL

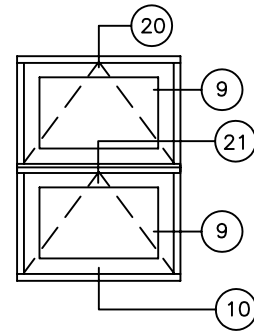

NOTES:
1. SCREEN OMITTED FOR CLARITY
2. HARDWARE OMITTED FOR CLARITY

PROJECT OUT AT SILL OVER
PROJECT OUT AT SILL
W/ STACK FRAME

SIZE	FSCM NO.		REV A
SCALE	1/2	SHEET	A-11