




PROJECTED WINDOW 9600 VIEW KEY

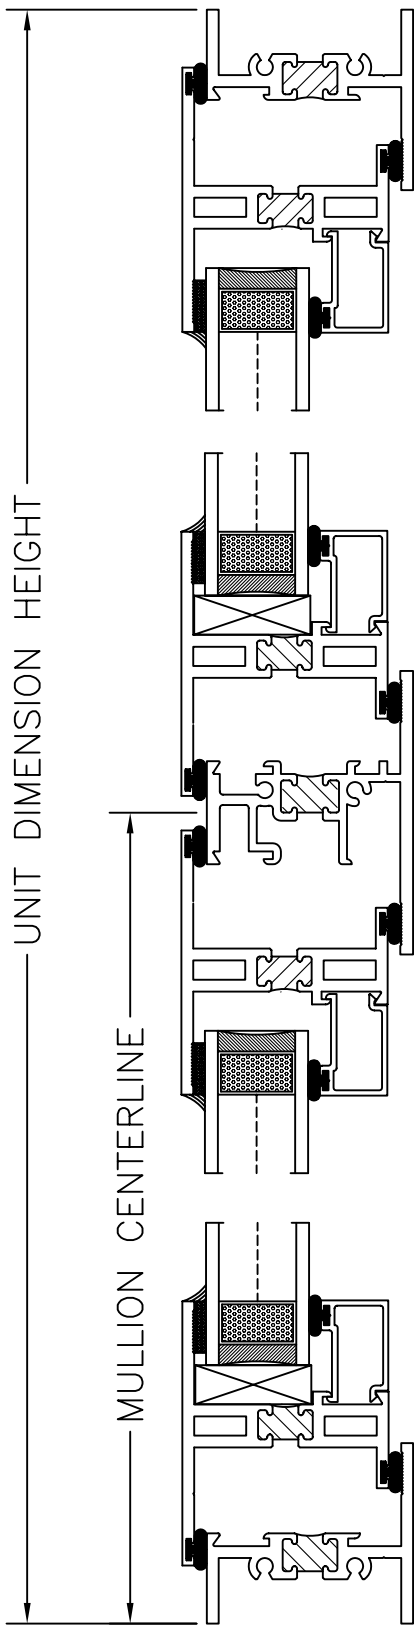

20 PROJECT OUT OVER
PROJECT OUT
@ HEAD

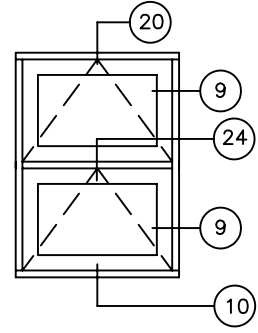

24 PROJECT OUT OVER
PROJECT OUT
@ INTERGRAL MULLION

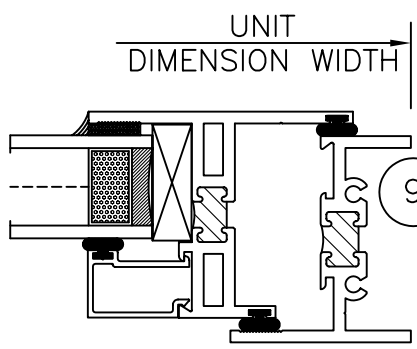

9 PROJECT OUT OVER
PROJECT OUT
@ JAMB

10 PROJECT OUT OVER
PROJECT OUT
@ SILL

NOTES:
1.SCREEN OMITTED FOR CLARITY
2.HARDWARE OMITTED FOR CLARITY

PROJECT OUT AT SILL OVER PROJECT OUT AT SILL W/ INTEGRAL MULLION			
SIZE	FSCM NO.		REV A
SCALE	1/2	SHEET	A-13