



# PROJECTED WINDOW 9600 VIEW KEY

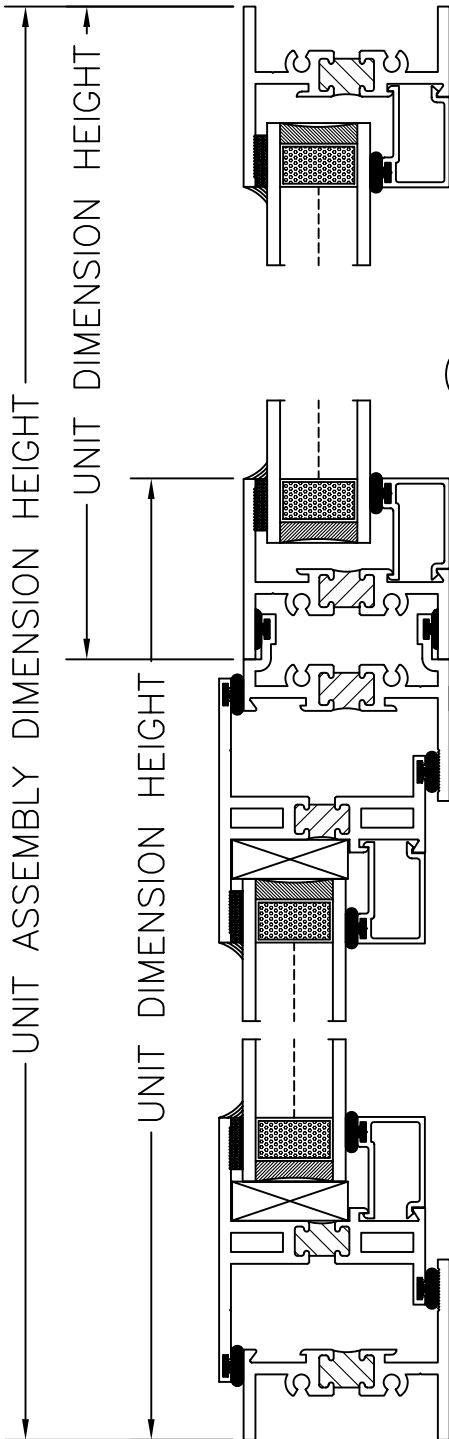

1 FIXED OVER PROJECT OUT  
@ HEAD

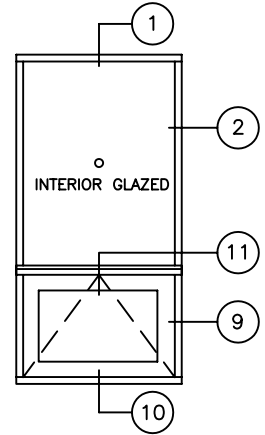

11 FIXED OVER PROJECT OUT  
@ STACKING FRAME

UNIT  
DIMENSION WIDTH

2 FIXED OVER PROJECT OUT  
@ FIXED JAMB

9 FIXED OVER PROJECT OUT  
@ PROJECT OUT JAMB

10 FIXED OVER PROJECT OUT  
@ SILL

NOTES:  
1. SCREEN OMITTED FOR CLARITY  
2. HARDWARE OMITTED FOR CLARITY

**FIXED OVER PROJECT OUT  
AT SILL W/ STACKING FRAME**



DRAWING FOR  
FAMILIARIZATION ONLY,  
ACTUAL DETAIL MAY VARY

SIZE	DATE: 01/08/07		REV A
SCALE	1/2	SHEET	A-3