


PROJECTED WINDOW 9600 VIEW KEY

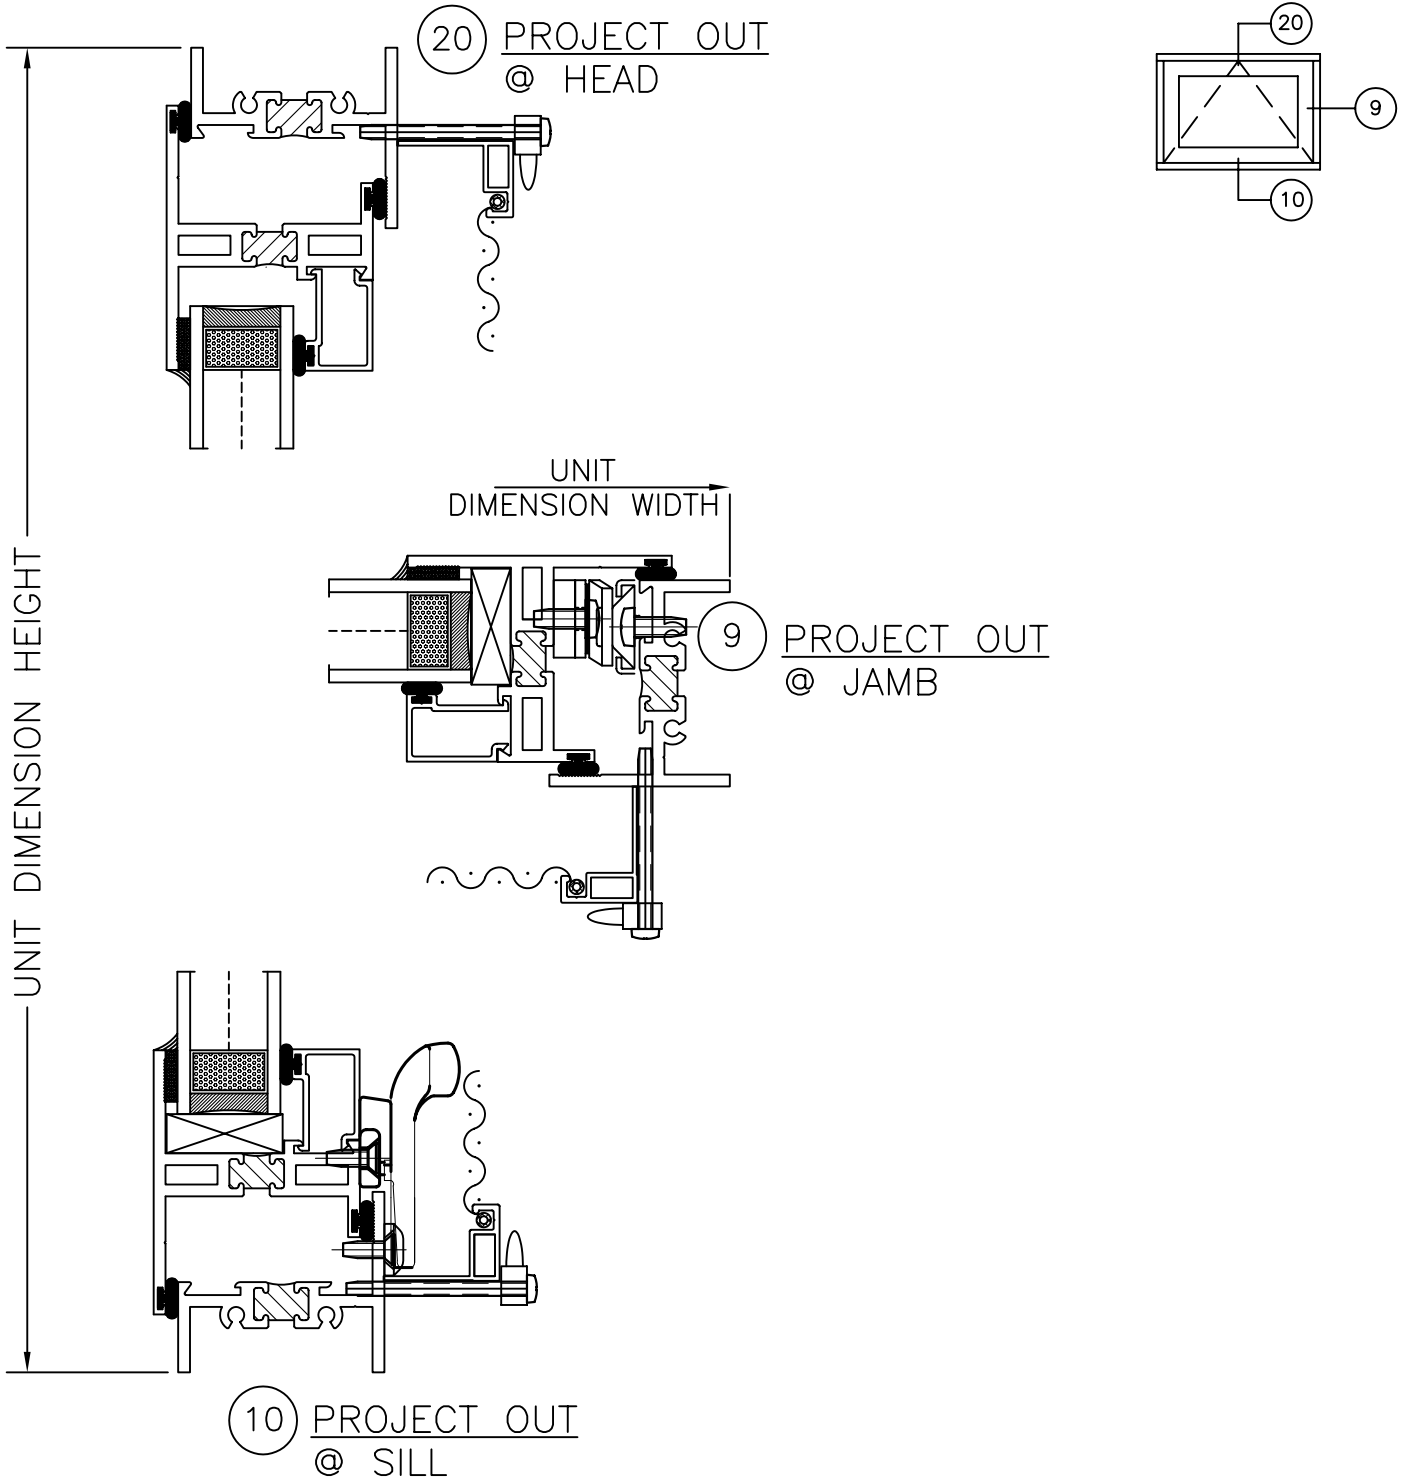

PROJECT OUT AT SILL

SIZE	FSCM NO.		REV A
SCALE	1/2	SHEET	A-6



DRAWING FOR FAMILIARIZATION ONLY, ACTUAL DETAIL MAY VARY