




PROJECTED WINDOW 9400 VIEW KEY

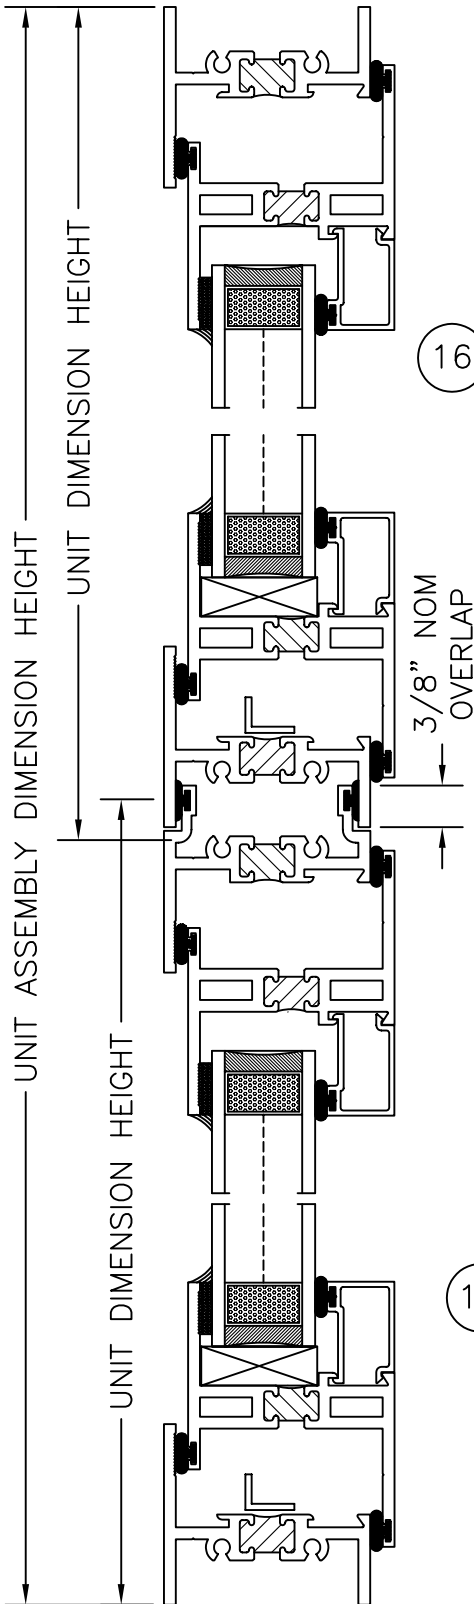

16 PROJECT IN OVER PROJECT IN @ HEAD

18 PROJECT IN OVER PROJECT IN @ STACK FRAME

15 PROJECT IN OVER PROJECT IN @ SILL

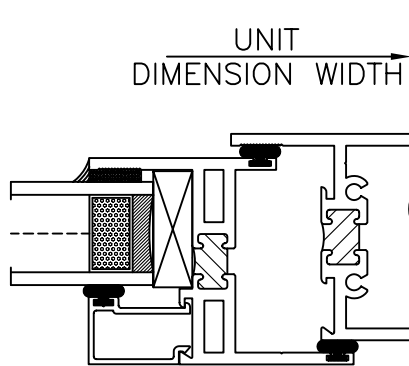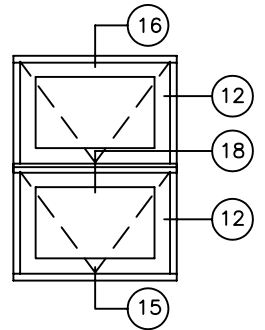

12 PROJECT IN OVER PROJECT IN @ JAMB

NOTES:
1. SCREEN OMITTED FOR CLARITY
2. HARDWARE OMITTED FOR CLARITY



DRAWING FOR FAMILIARIZATION ONLY, ACTUAL DETAIL MAY VARY

PROJECT IN AT HEAD OVER PROJECT IN AT HEAD W/ STACK FRAME		
SIZE	PROJECT IN AT SILL SIMILAR	REV A
SCALE	1/2	SHEET A-9