




STEEL REPLICA SERIES
800 VIEW KEY

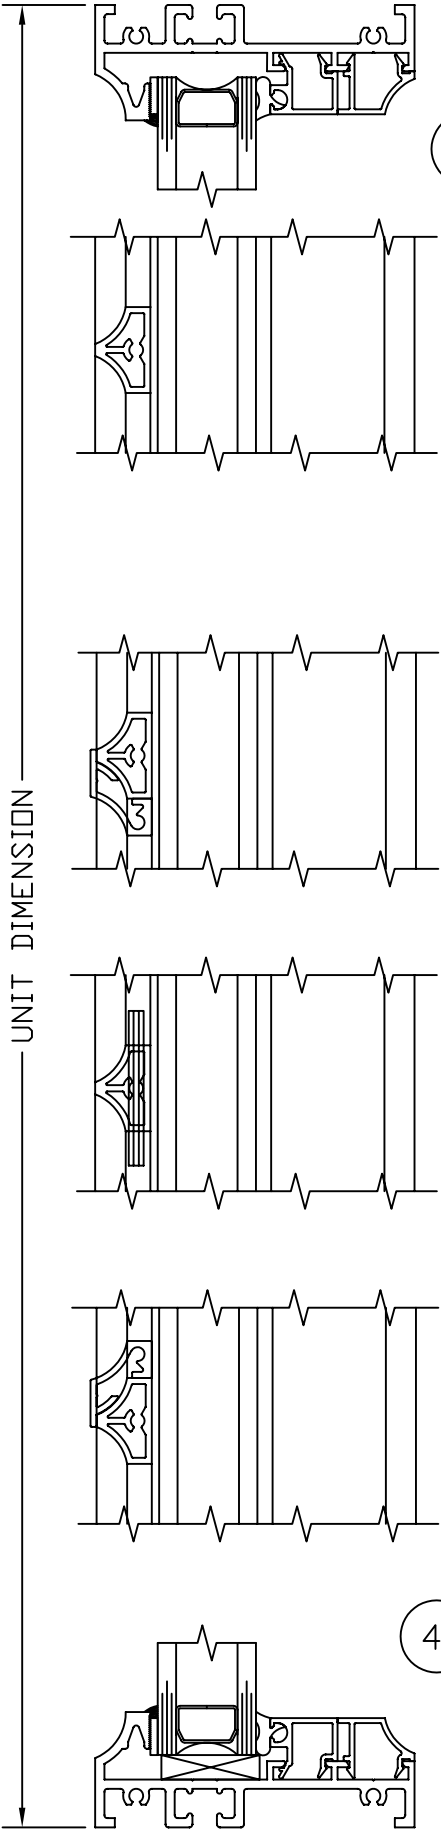


1 SRW SERIES 8000
@ HEAD

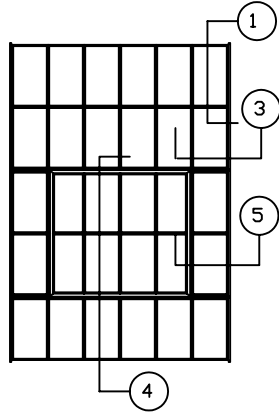

FIXED W/ SIMULATED CENTER VENT
SHEET G-6

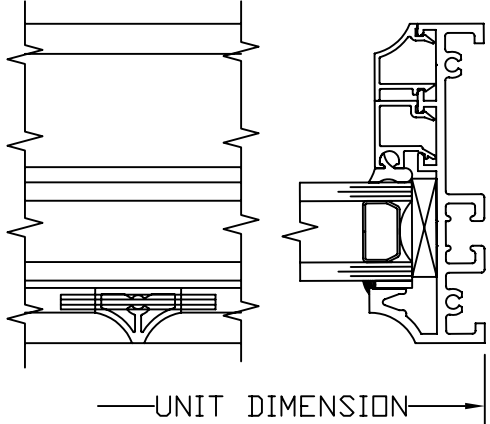

3 SRW SERIES 8000
@ JAMB

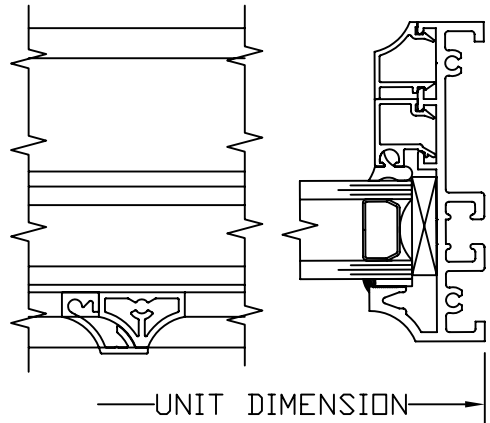

5 SRW SERIES 8000
@ JAMB

4 SRW SERIES 8000
@ SILL

8000 STEEL REPLICA FIXED W/ SIMULATED CENTER VENT		
DATE 06-25-07	DWG NO. G-6	REV A
SCALE 1/2	STATUS FINAL	



DRAWING FOR FAMILIARIZATION ONLY, ACTUAL DETAIL MAY VARY