

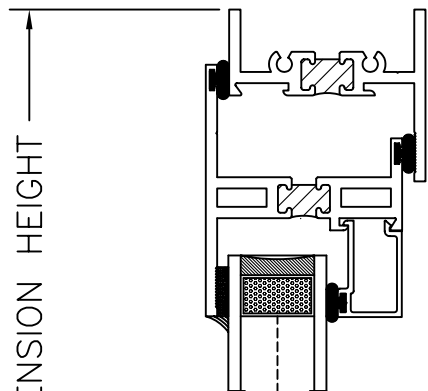


PROJECTED WINDOW 9400 VIEW KEY

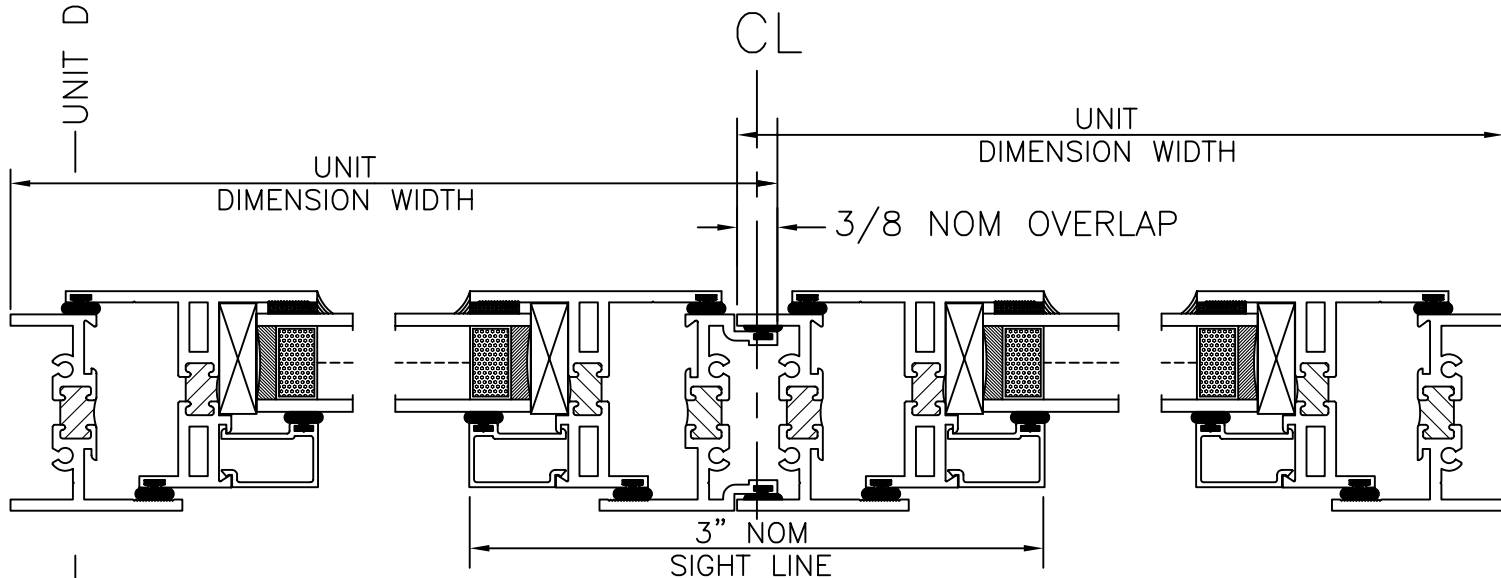


1 CASEMENT @ HEAD

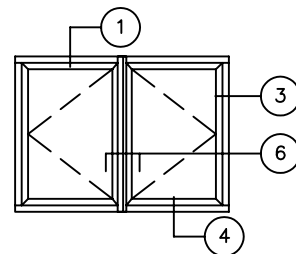

2 CASEMENT MULTI VENT @ STACK MULLION

2 CASEMENT @ JAMB

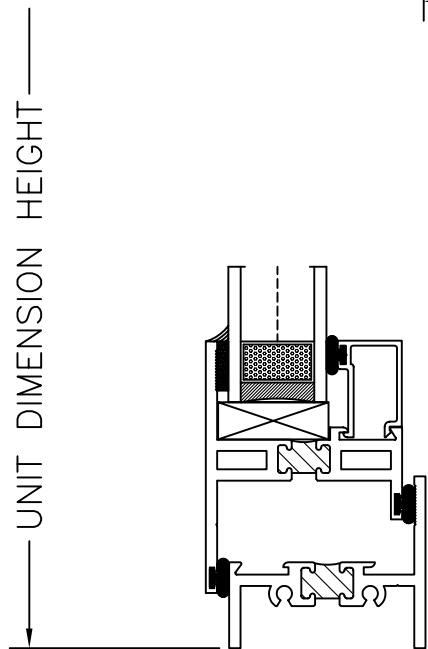

3 CASEMENT @ SILL

NOTES:
 1.SCREEN OMITTED FOR CLARITY
 2.HARDWARE OMITTED FOR CLARITY

CASEMENT AT MULTI VENT

COPYRIGHT 2003



DRAWING FOR FAMILIARIZATION ONLY, ACTUAL DETAIL MAY VARY

| | | | |
|-------|----------|---------|----------|
| SIZE | FSCM NO. | DWG NO. | REV A |
| SCALE | 1/2 | SHEET | B-2 |